



COMMONWEALTH OF MASSACHUSETTS

Town of Southwick

454 COLLEGE HIGHWAY SOUTHWICK, MA 01077

Department of Public Works

Telephone (413) 569-6772 Fax (413) 569-5001

KLINE ROAD PROJECTS

May 2, 2024

Dear Kline Road neighbor,

This notice is to inform you that the Southwick DPW is coordinating two projects on Kline Road this summer.

First, a culvert on Kline Road located approximately 450 feet from the South Loomis Street intersection will be replaced. Western Earthworks will be performing the work. Construction work hours are typically Monday to Friday from 7:00 AM to 5:00 PM. Work is expected to start in mid-June and will continue for approximately 8-10 weeks. During this time, the road will be closed to thru traffic at the culvert location. A detour will be set up to direct traffic on South Loomis Street and Granville Road. Residents on Kline Road will still be able to access their homes from either the Granville Road or South Loomis Street end. Police, Fire, and School departments are aware of this road closure.

Second, the Y-shaped intersection at Kline Road and South Loomis Street will be replaced with a traditional T-shaped intersection. This work also includes the relocation of several utility poles which has already begun. This work will be done during the time when Kline Road will be closed to thru traffic for the culvert replacement.

We appreciate your patience as we work on these important improvements to your neighborhood. If you have any questions, please contact the DPW office at 413-569-6772. You can also refer to the Town website (www.southwickma.org) where information on this project plus others are posted and updated periodically.

Sincerely,

Randal Brown, P.E., NGICP
DPW Director

LEGEND:


- REFLECTORIZED PLASTIC DRUM OR 36" CONE
- TYPE III BARRICADE
- WORK ZONE
- SIGN
- CONCRETE BARRIER

TRAFFIC SIGN SUMMARY

IDENTIFICATION NUMBER	SIZE OF SIGN		TEXT	NUMBER OF SIGNS REQ'D	TEXT DIMENSIONS (inches)				COLOR			POST SIZE AND NUMBER REQUIRED	AREA IN SQUARE FEET
	WIDTH (inches)	HEIGHT (inches)			LETTER HEIGHT	VERTICAL SPACING	ARROW	RTA MKR	BACK-GROUND	LEGEND	BORDER		
R11-4	60	30	ROAD CLOSED TO THRU TRAFFIC	2	SEE MUTCD STANDARDS				WHITE	BLACK	BLACK	P5 2	25
M4-9R	30	24	DETOUR	2					ORANGE	BLACK	BLACK	P5 2	10
M4-9L	30	24	DETOUR	2					ORANGE	BLACK	BLACK	P5 2	10
R11-2	48	30	ROAD CLOSED	2					WHITE	BLACK	BLACK	P5 2	20
TOTALS												8	65

NOTES:

- THE "MANUAL ON UNIFORM TRAFFIC CONTROL DEVICES (MUTCD)" WILL GOVERN (LATEST EDITION).

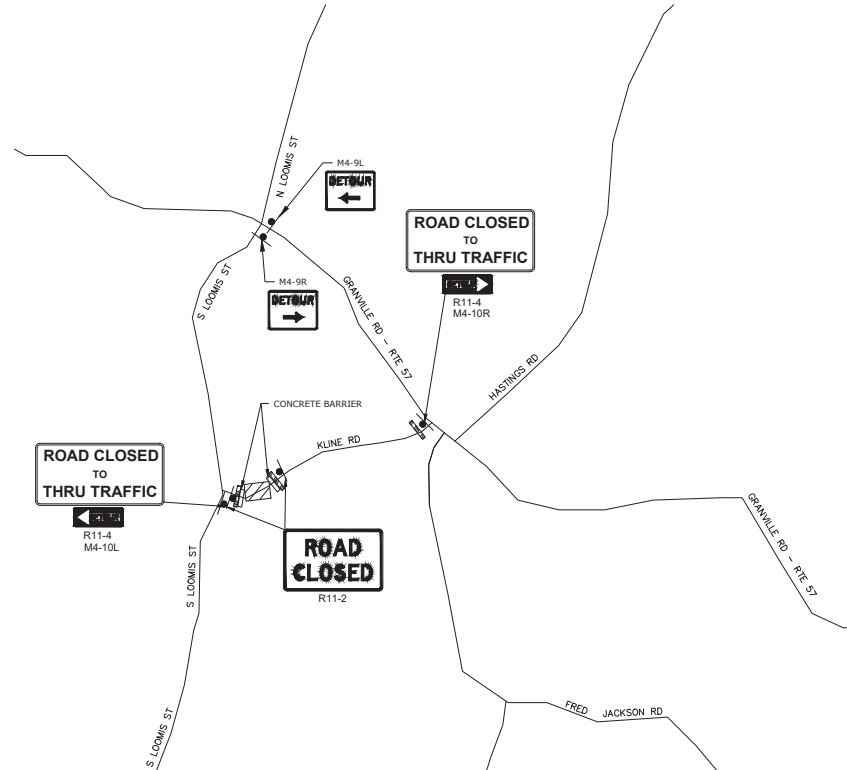

NOTE

- COORDINATE FINAL LOCATIONS OF TEMPORARY TRAFFIC CONTROL DEVICES WITH THE ENGINEER PRIOR TO PLACEMENT

KLINE ROAD CLOSURE PLAN
NOT TO SCALE

PERMIT SET
NOT FOR
CONSTRUCTION

Kline Road
Culvert
Replacement
Project

Town of
Southwick

Southwick,
Massachusetts

MARK	DATE	DESCRIPTION
PROJECT NO:	355006-022	
DATE:	1/14/2021	
FILE:	355006-022 TTCP.dwg	
DRAWN BY:	NDP	
DESIGNED/CHECKED BY:	DWB	
APPROVED BY:	DSH	

TEMPORARY TRAFFIC
CONTROL PLAN - DETOUR

SCALE: AS SHOWN

C-201
SHEET 5 OF 9